

DATE: 4.28.2020

SCALE: 1/4" = 1'-0"

REV: DATE:

REV: DATE:


REV: DATE:

REV: DATE:


OLD CITY HALL
201 EAST MOORE STREET
SOUTHPORT, NC

DRAWING TITLE

UP YOUR ARTS

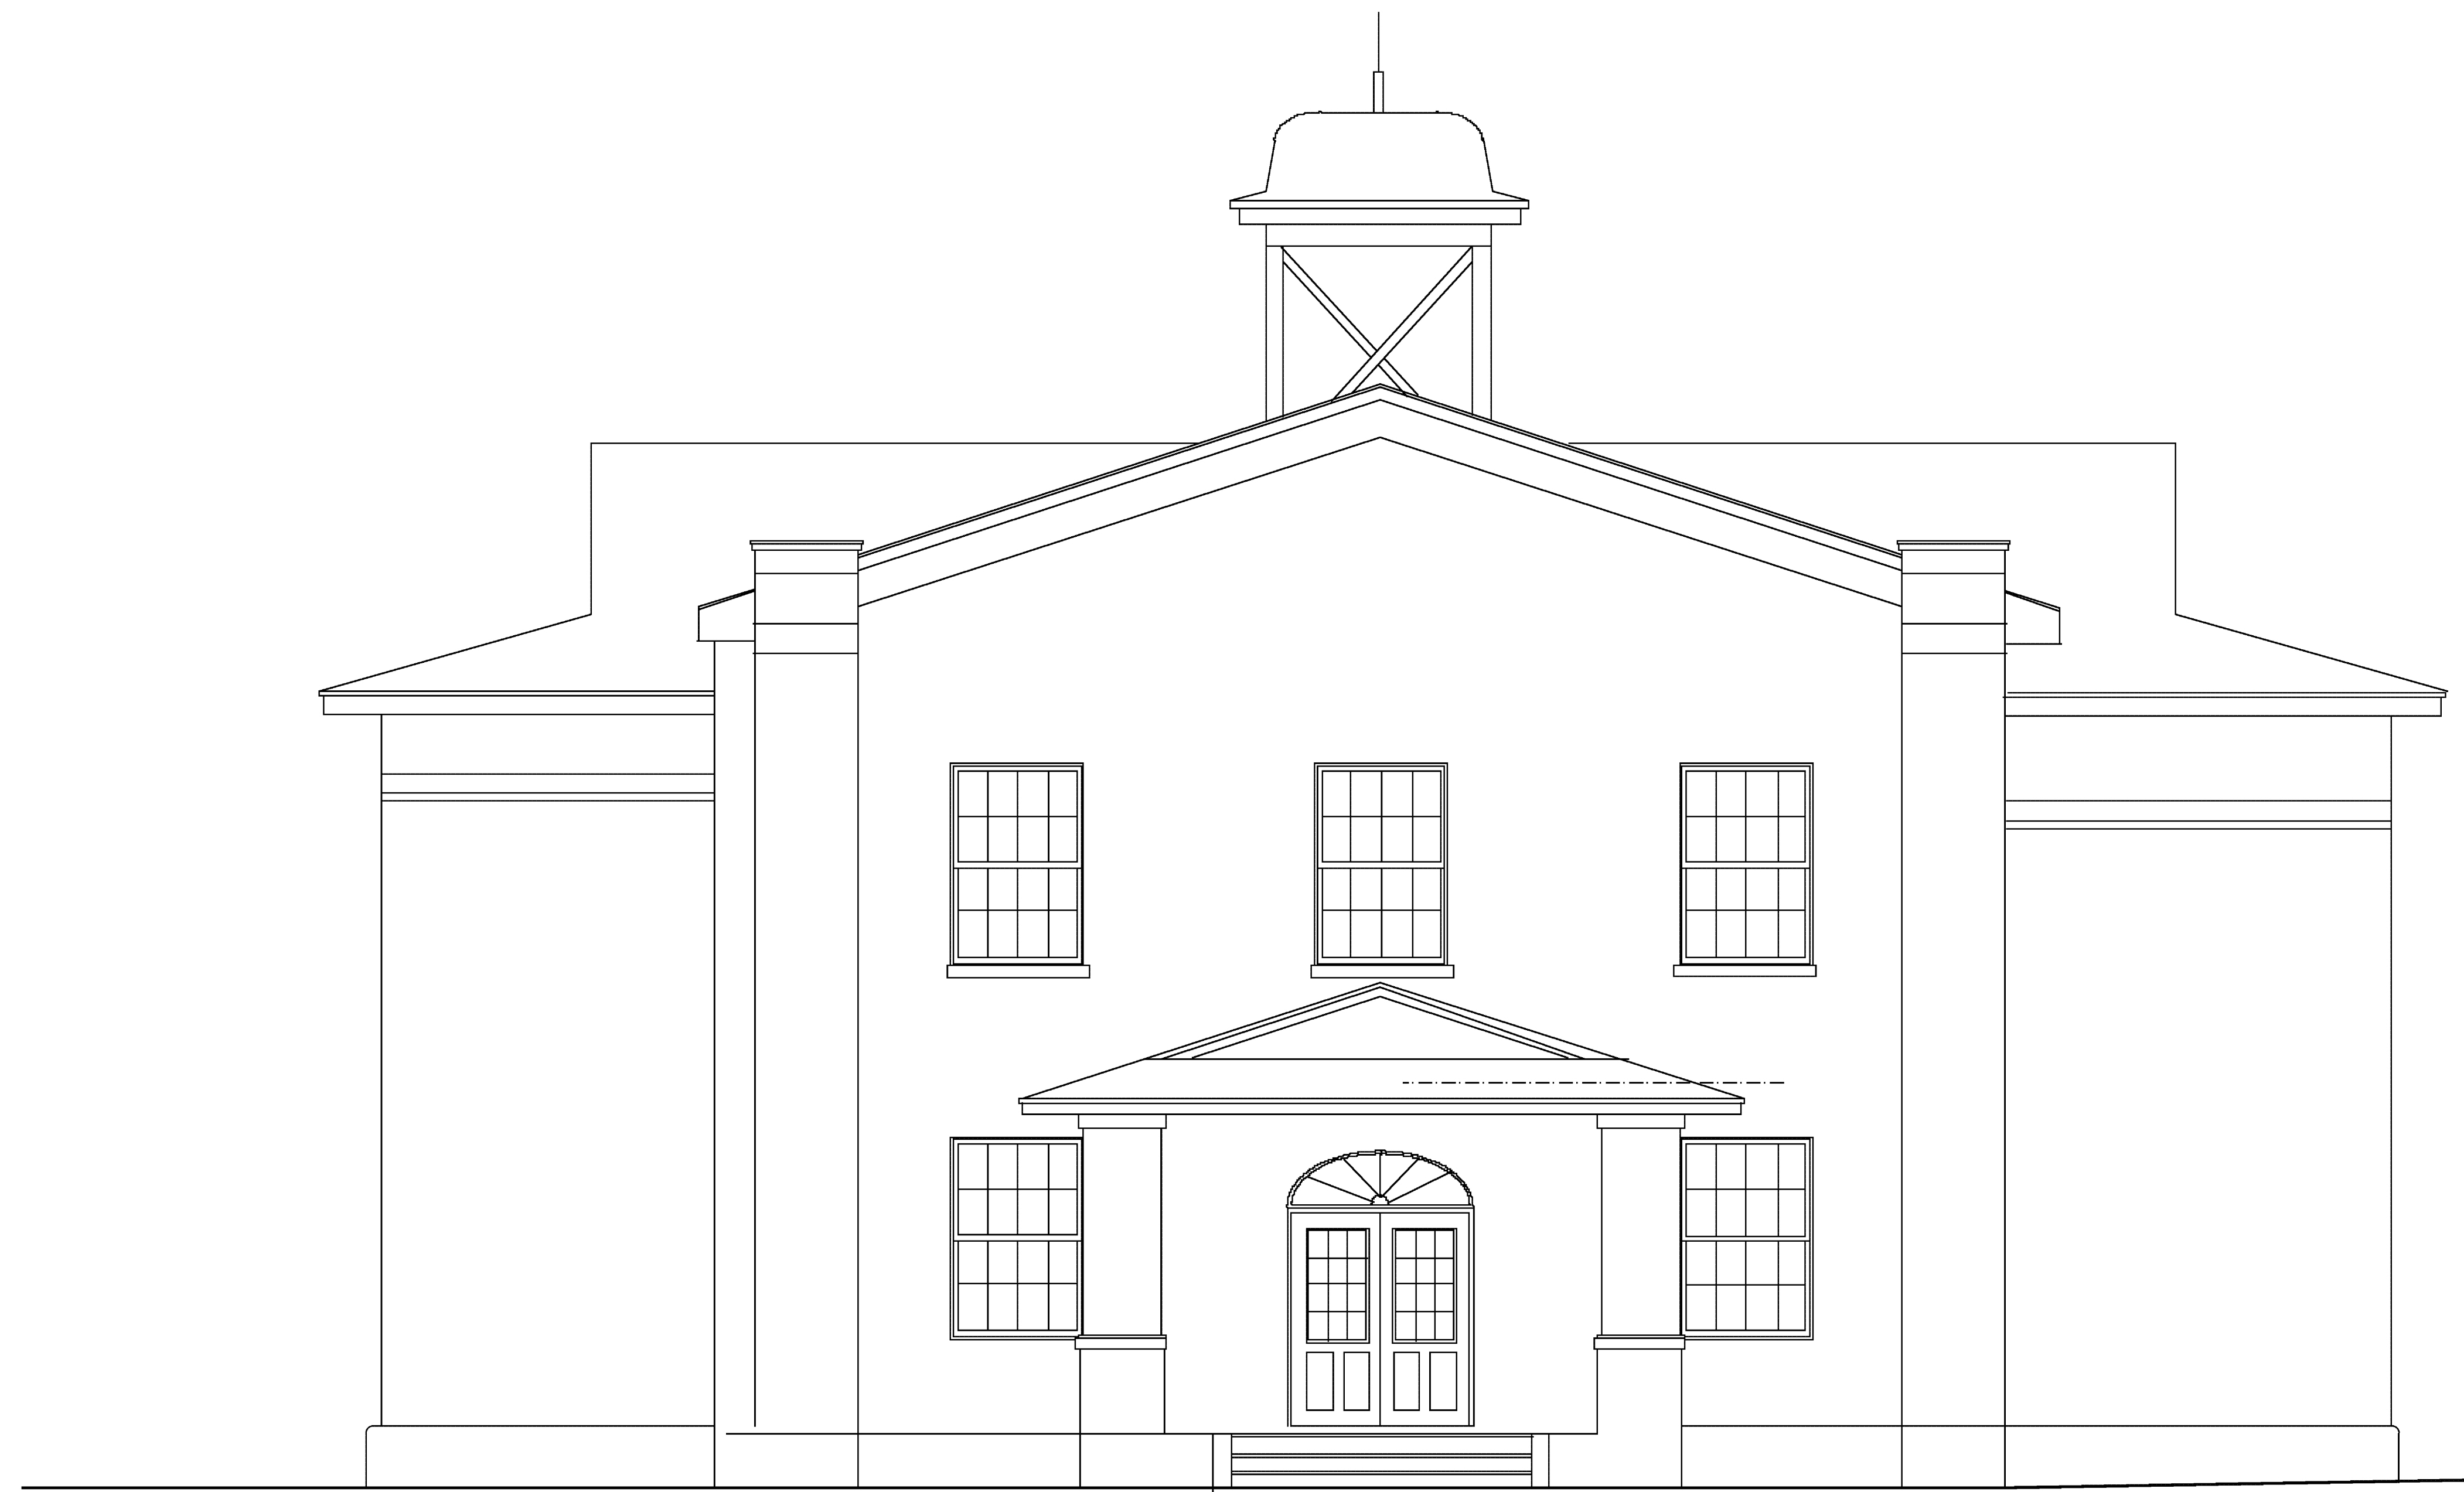

EXISTING SOUTH ELEVATION
Scale: 1/4" = 1'-0"

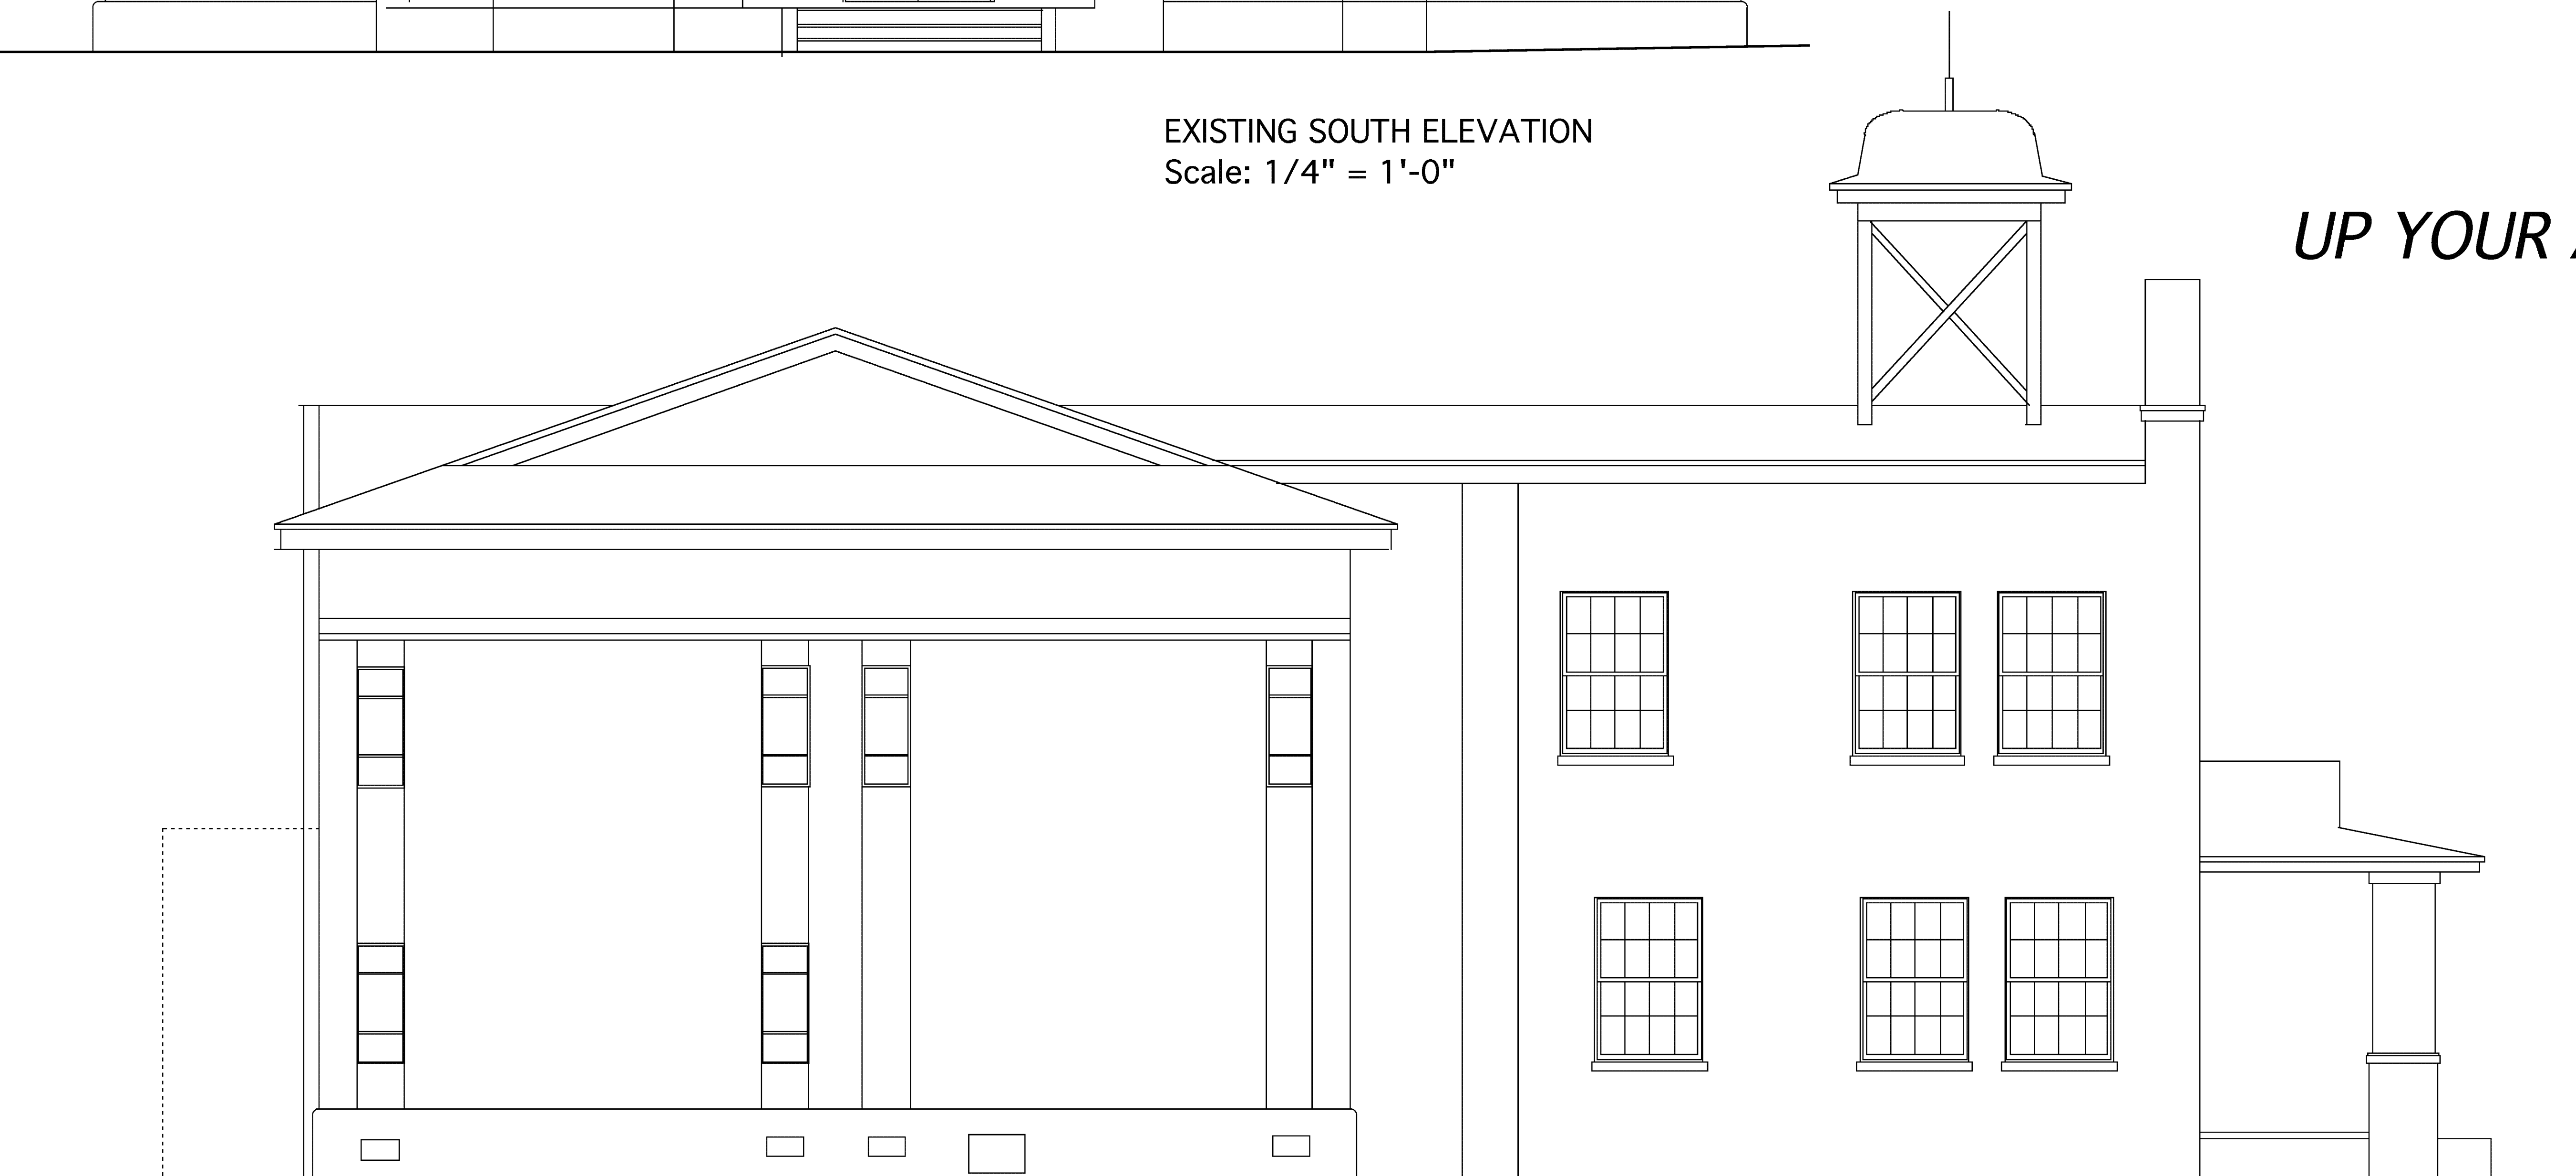

EXISTING WEST ELEVATION
Scale: 1/4" = 1'-0"

UP YOUR ARTS

NOT FOR CONSTRUCTION

DATE: 4.28.2020

SCALE: 1/4" = 1'-0"

REV: DATE:

REV: DATE:

REV: DATE:

REV: DATE:

OLD CITY HALL
201 EAST MOORE STREET
SOUTHPORT, NC


DRAWING TITLE

UP YOUR ARTS




EXISTING NORTH ELEVATION
Scale: 1/4" = 1'-0"

UP YOUR ARTS

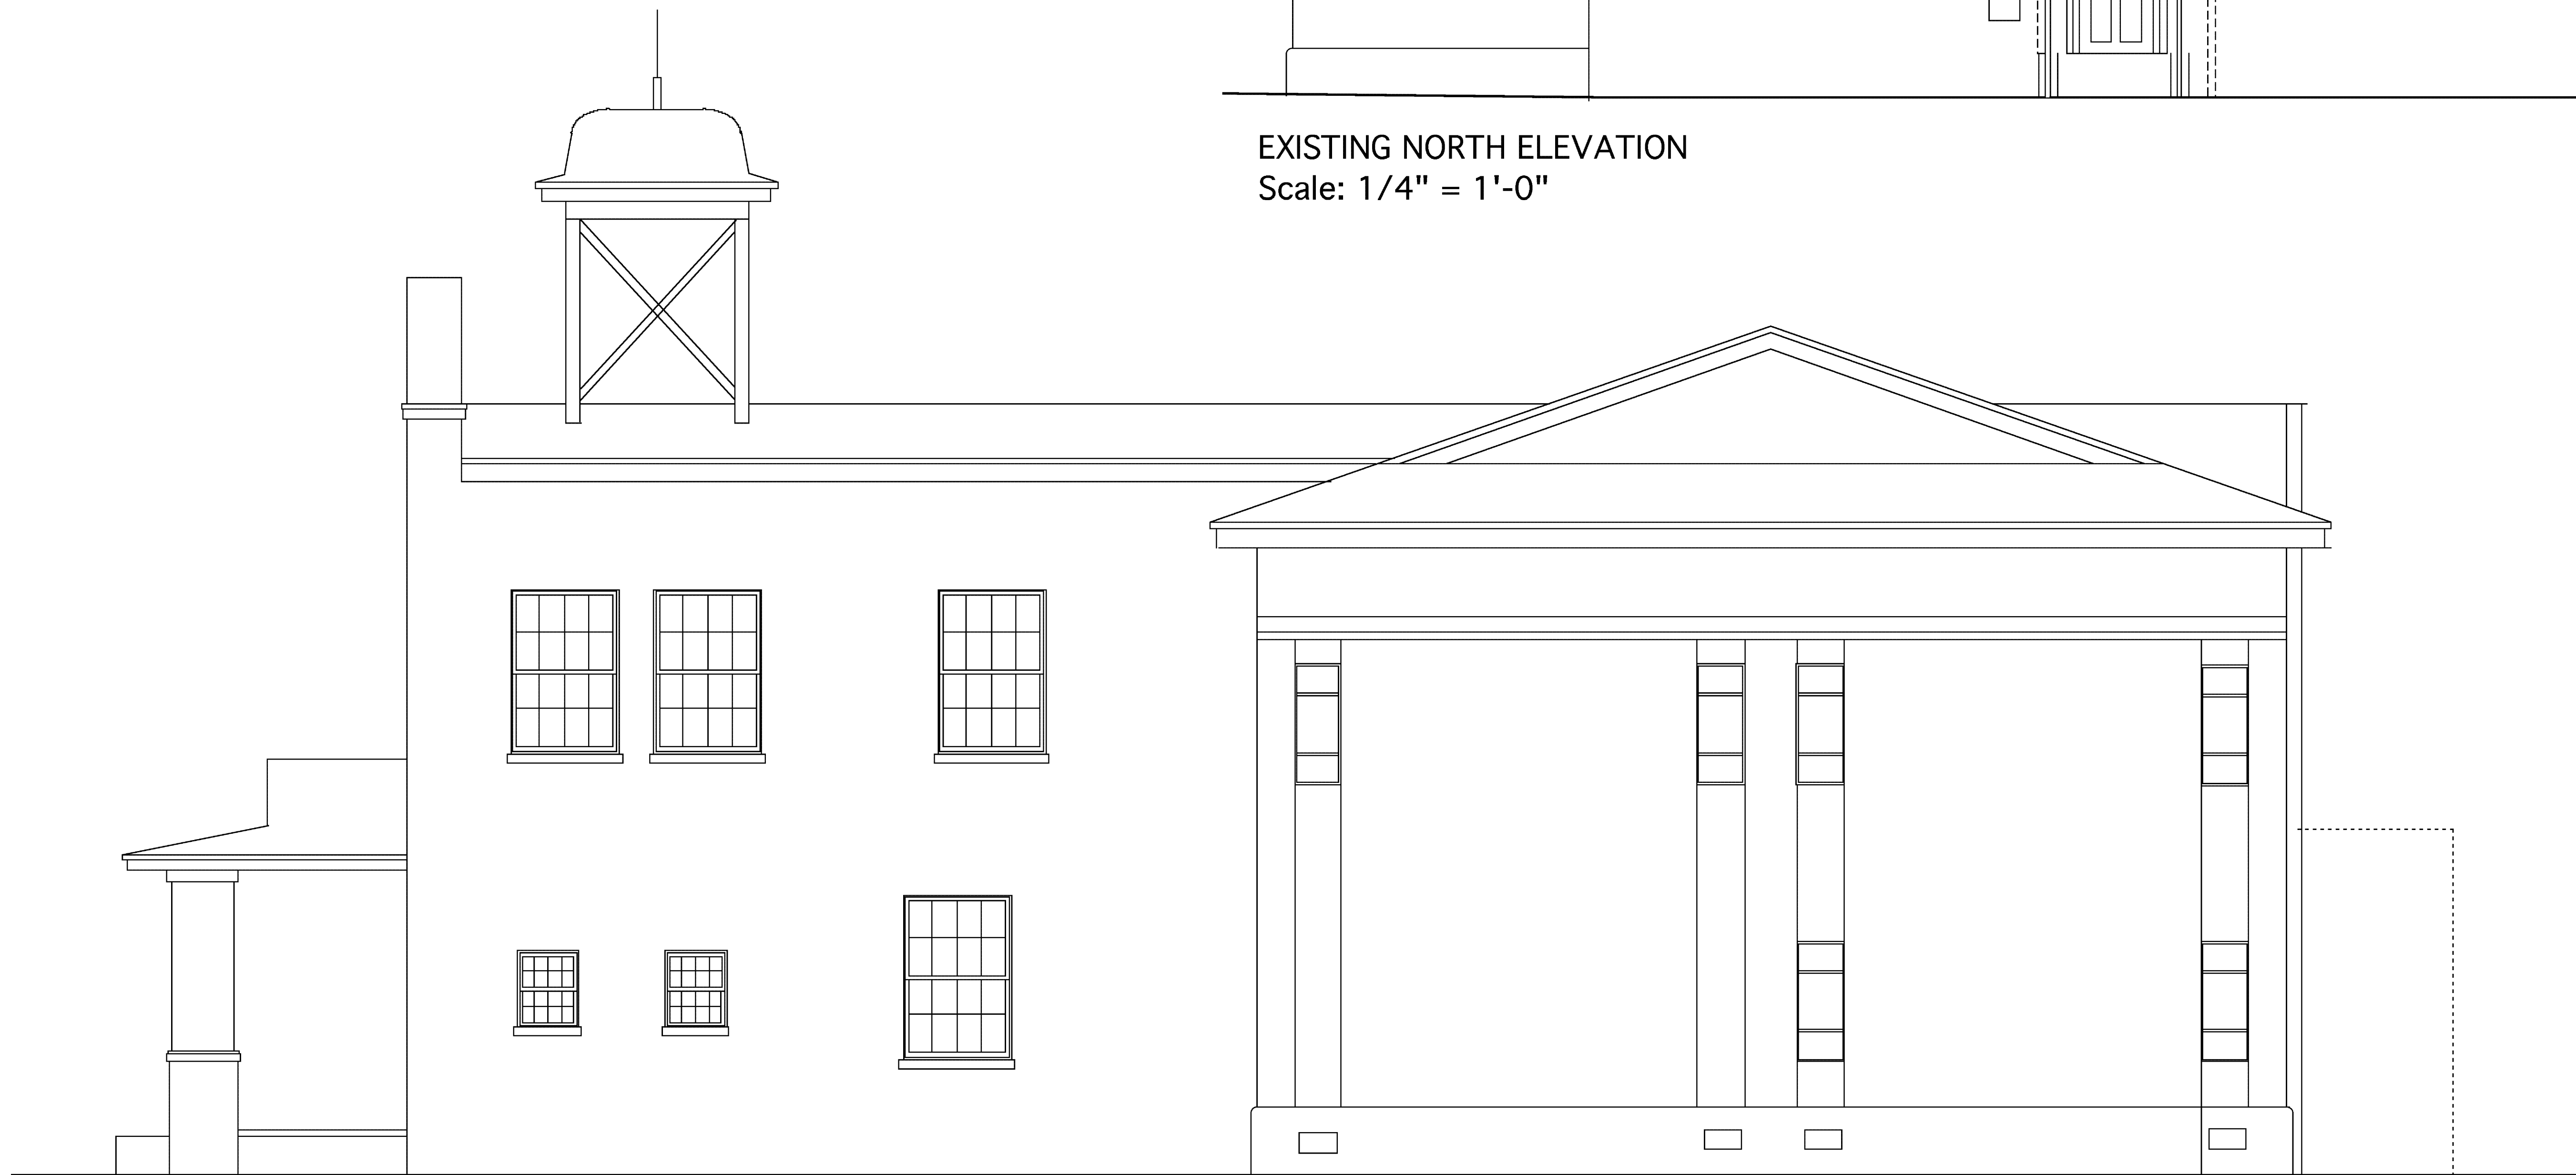

EXISTING EAST ELEVATION
Scale: 1/4" = 1'-0"

NOT FOR CONSTRUCTION

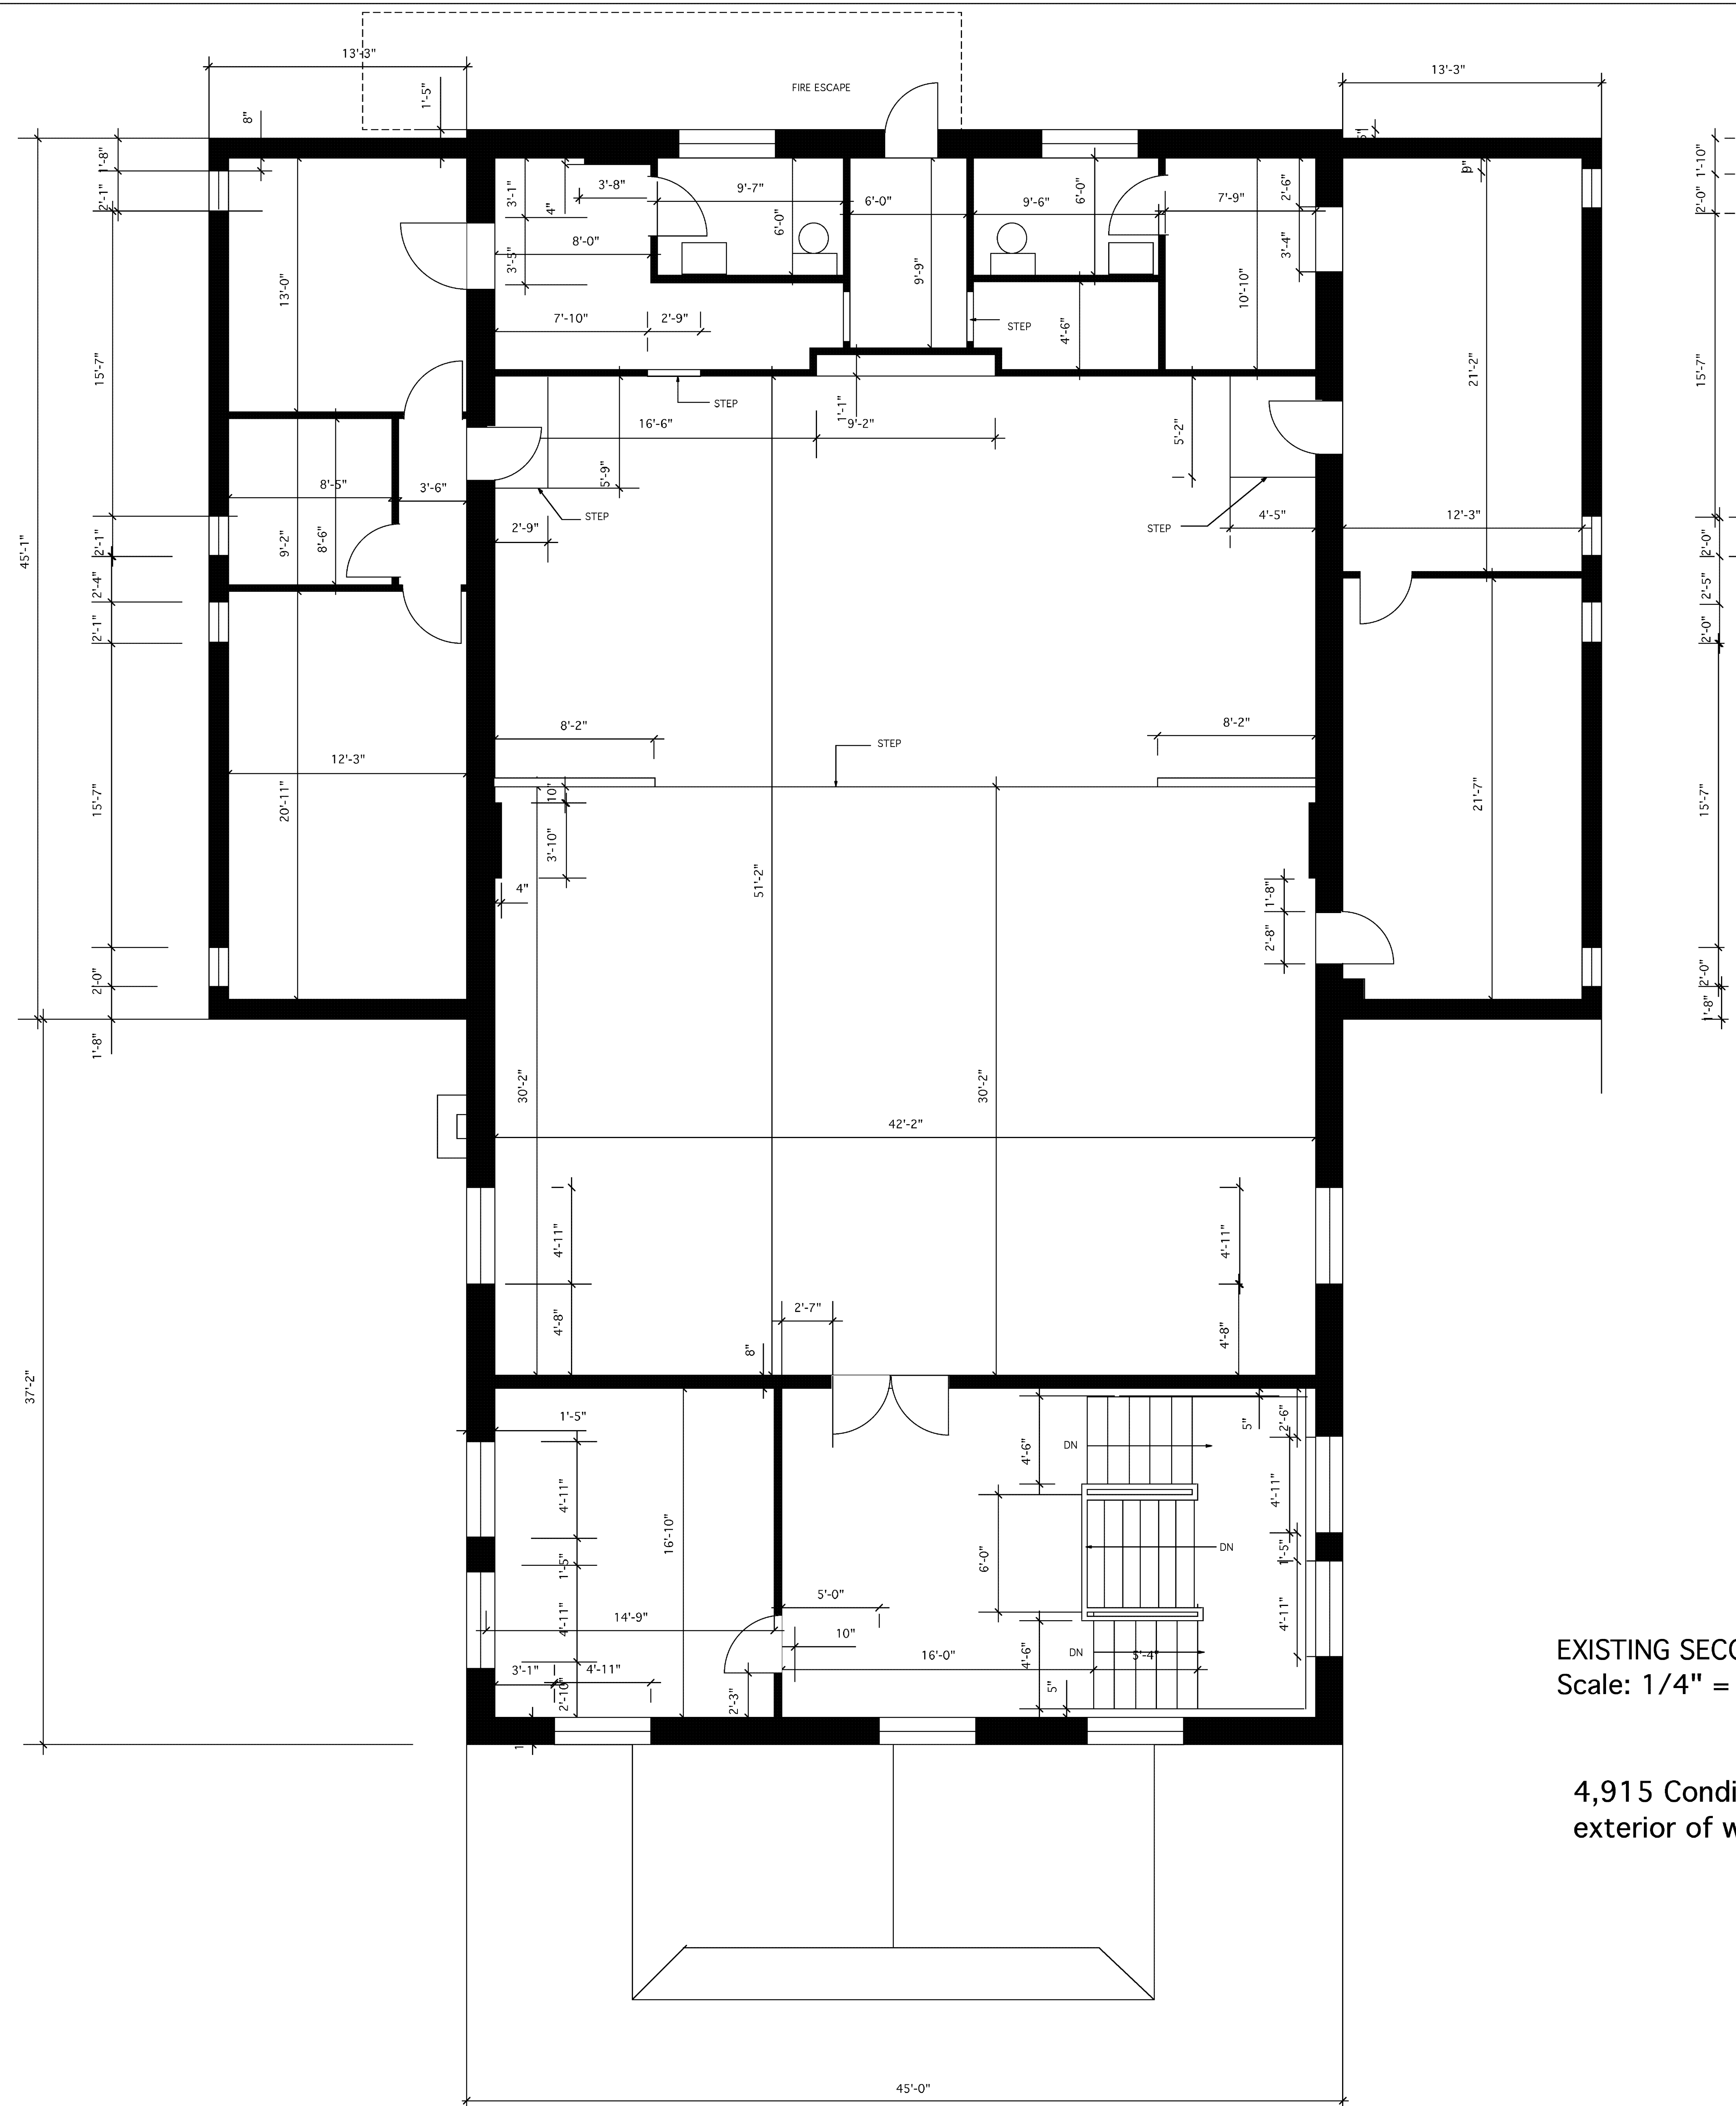

UP YOUR ARTS


EXISTING SECOND FLOOR PLAN
Scale: 1/4" = 1'-0"

4,915 Conditioned SF as measured to exterior of wall

NOT FOR CONSTRUCTION

| | |
|--------|--------------|
| DATE: | 4.28.2020 |
| SCALE: | 1/4" = 1'-0" |
| REV: | DATE: |
| REV: | DATE: |
| REV: | DATE: |
| REV: | DATE: |

| | |
|---------------------------------------------------------|--------------------------------------|
| OLD CITY HALL 201 EAST MOORE STREET SOUTHPORT, NC | DRAWING TITLE <i>UP YOUR ARTS</i> |
|---------------------------------------------------------|--------------------------------------|

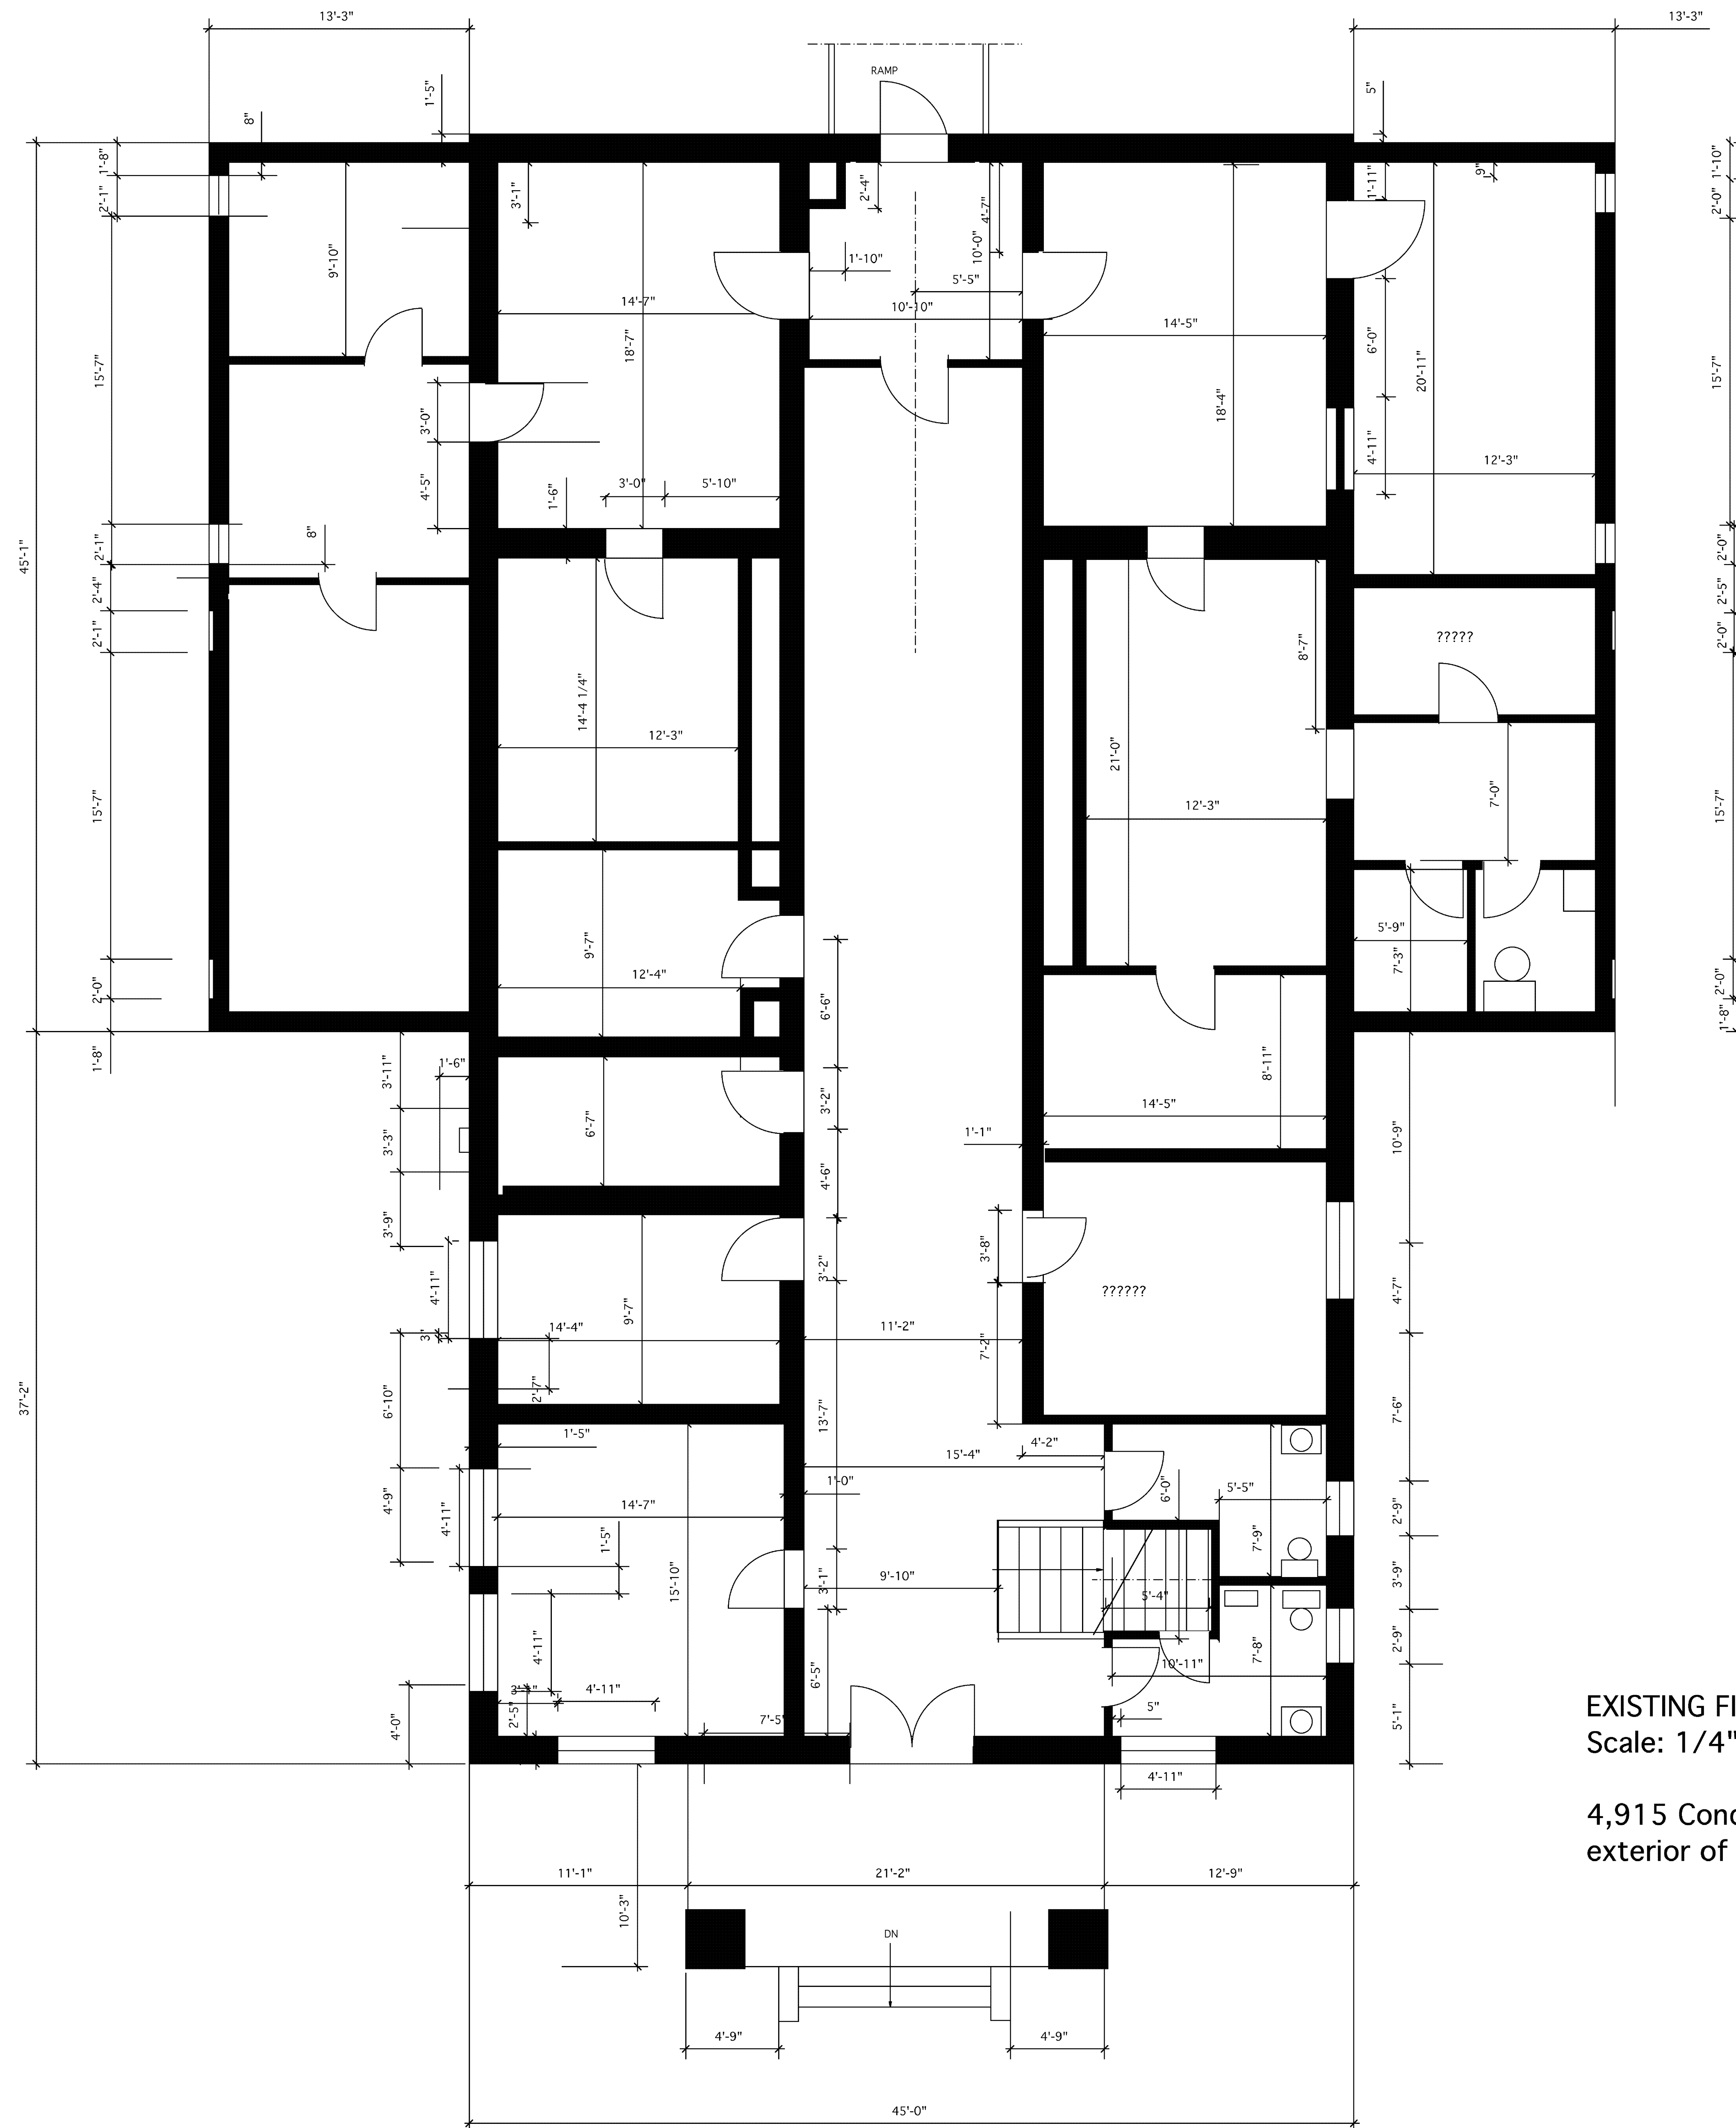

UP YOUR ARTS

EXISTING FIRST FLOOR PLAN
Scale: 1/4" = 1'-0"

4,915 Conditioned SF as measured to exterior of wall

NOT FOR CONSTRUCTION

DATE: 4.28.2020

SCALE: 1/4" = 1'-0"

REV: DATE:

REV: DATE:

REV: DATE:

REV: DATE:

OLD CITY HALL
201 EAST MOORE STREET
SOUTHPORT, NC

DRAWING TITLE

UP YOUR ARTS